

DO NOT SCALE

STAINLESS STEEL OR
STEEL ENCLOSURE
(ZINC FINISH)
RATING :- IP66

IDENTIFICATION
LABEL



GALVANISED
SUPPORT FRAME

CONCRETE
FOUNDATION

FIRST ISSUE ON RELEASE NOTE

RN

REVISION

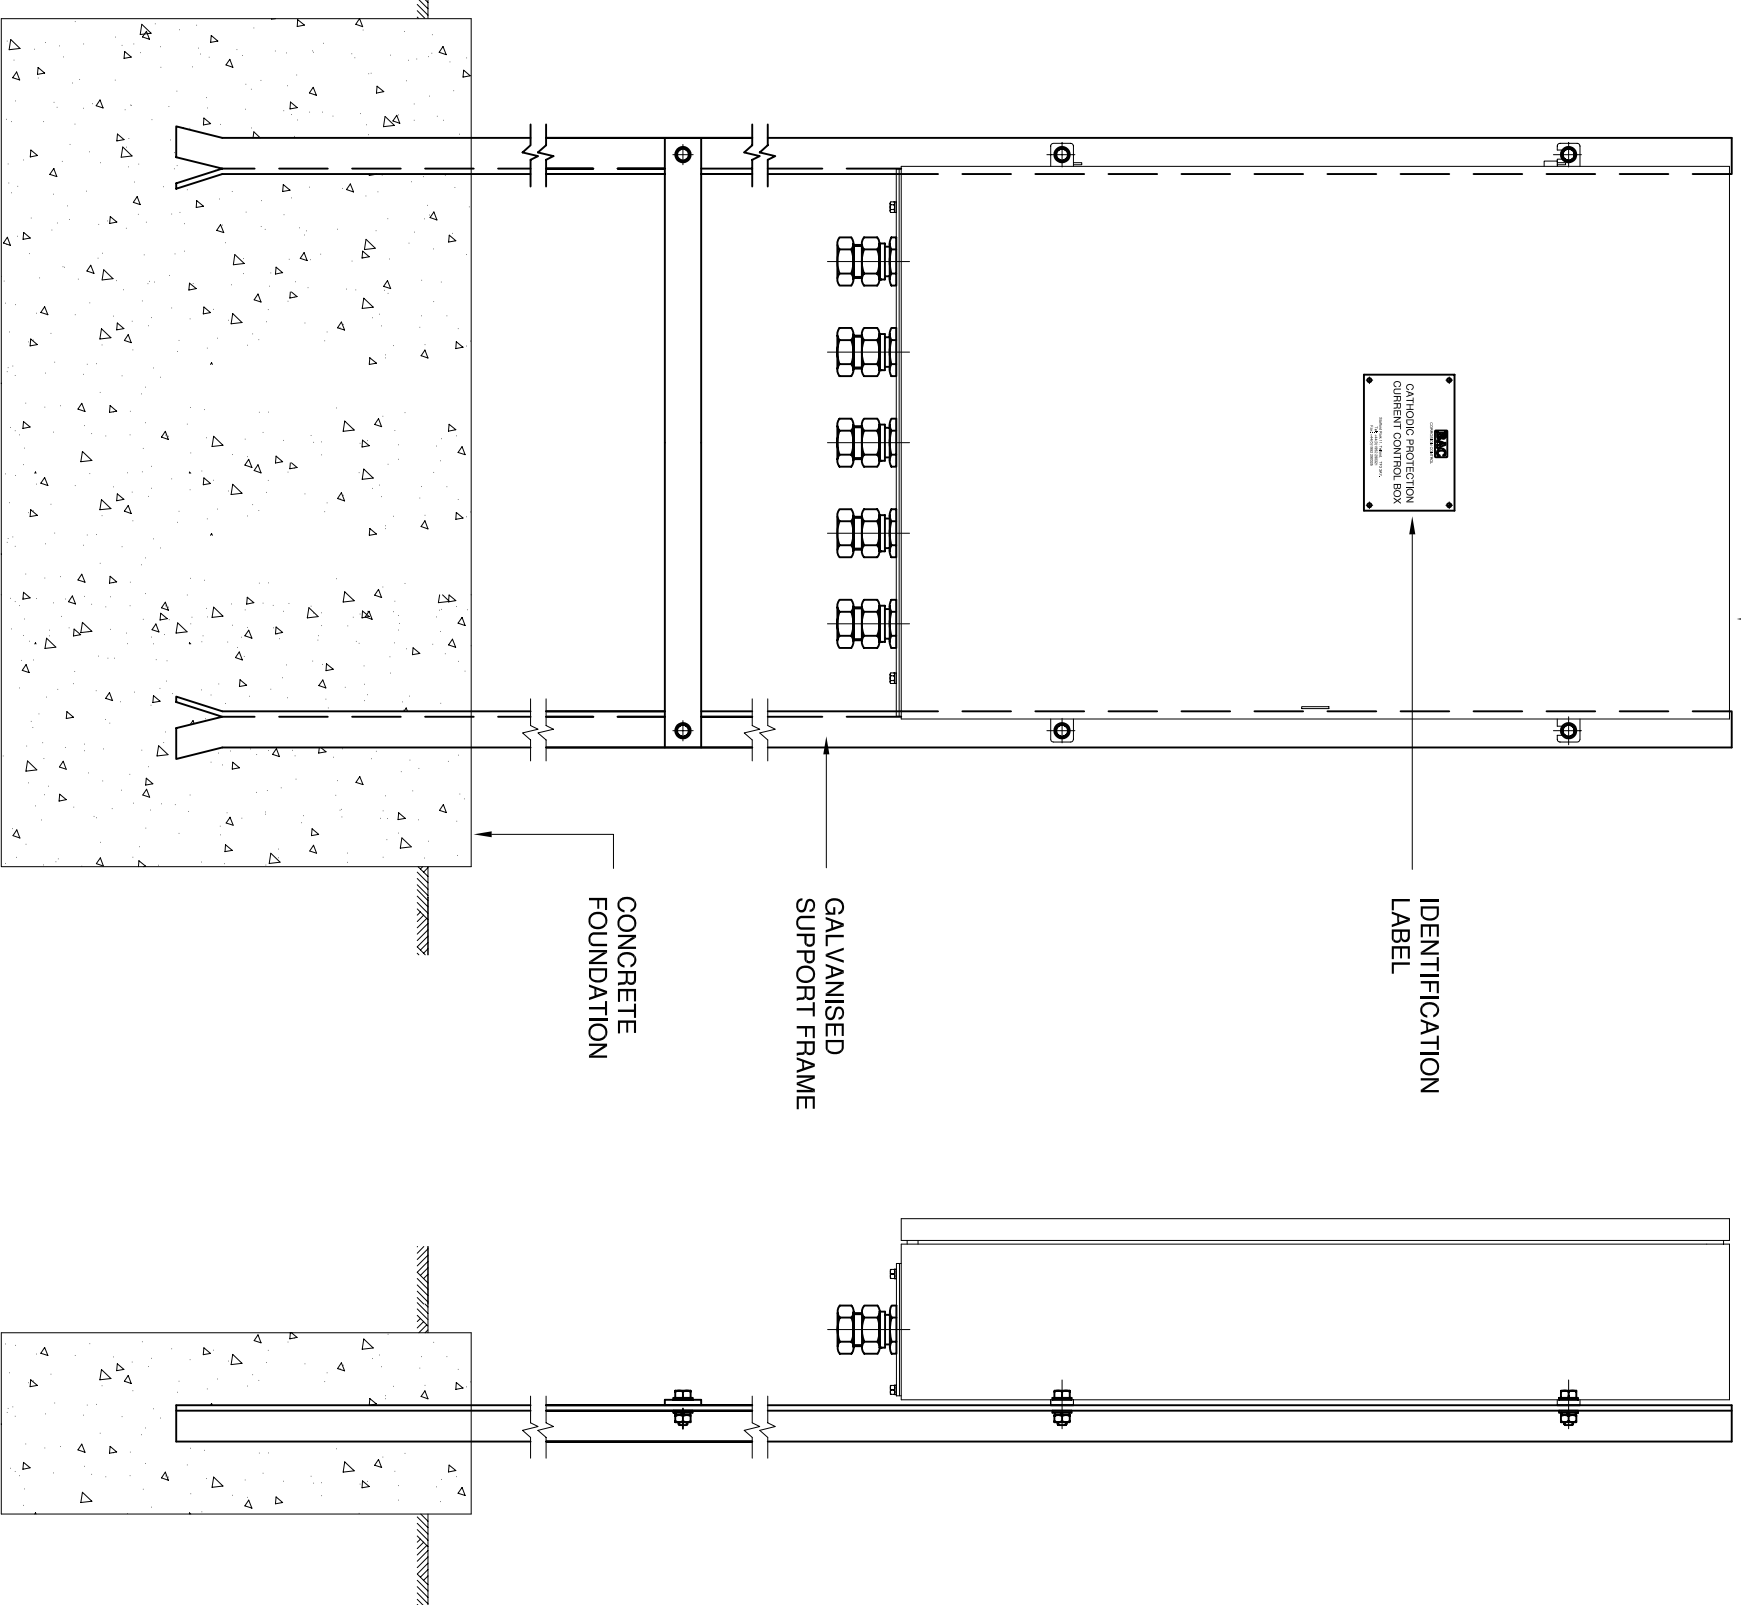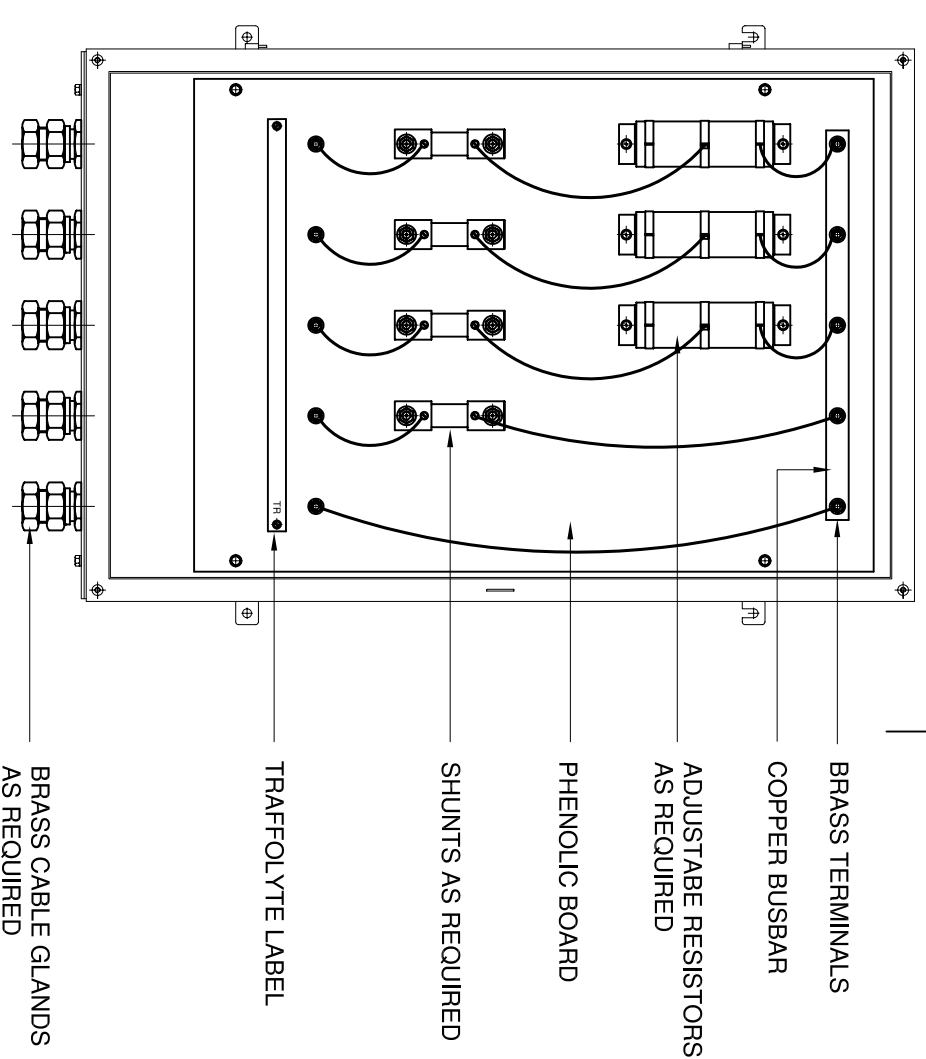

BAC
CORROSION CONTROL

STAFFORD PARK 11
TELFORD
TF3 3AY
UNITED KINGDOM

PHONE : + 44 (0) 1952 290321
FAX : + 44 (0) 1952 290325
EMAIL : sales@bacgroup.com
ENGINEERING@bacgroup.com
WEBSITE : www.bacgroup.com

TYPICAL CURRENT CONTROL BOX

TITLE		SHEET 1 OF 1	
DRAWN	DGT	DATE 07/04/05	MATERIAL
CHECKED	CGC	DATE 07/04/05	THIS DRAWING IS THE PROPERTY OF BAC CORROSION CONTROL LTD. IT MUST NOT BE COPIED, USED FOR MANUFACTURE OR OTHERWISE DISCLOSED WITHOUT THE PRIOR ARRANGEMENT OF THE COMPANY.
REVIEWED	DM	DATE 11/04/05	SCALE NTS
APPROVED	APG	DATE 12/04/05	STD DRAWING S 031
			REV 0