

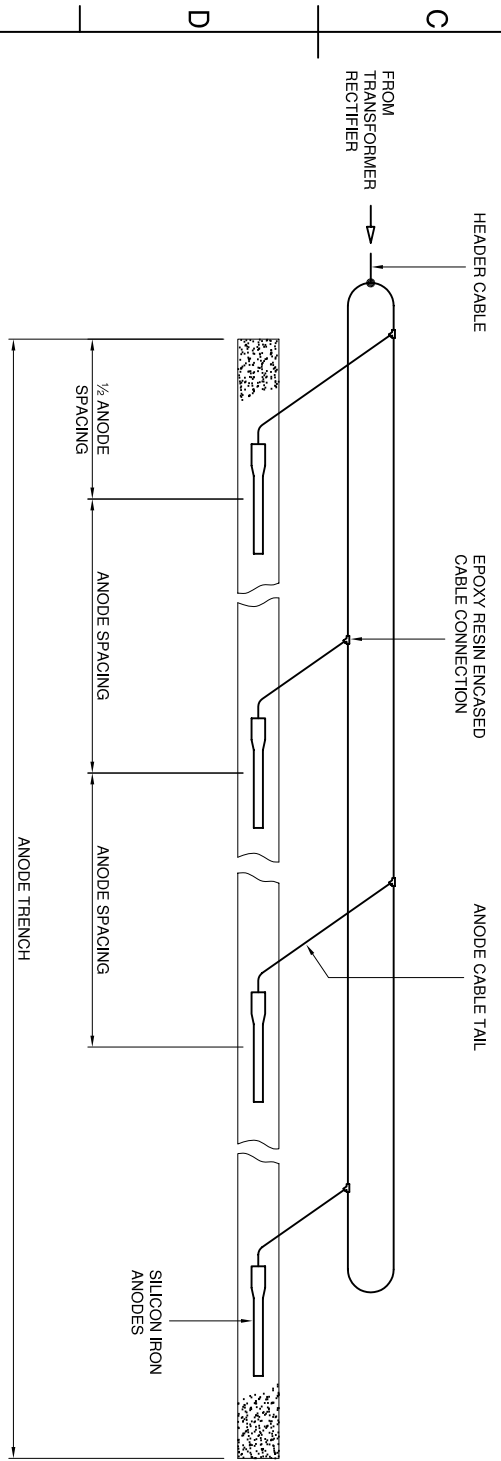
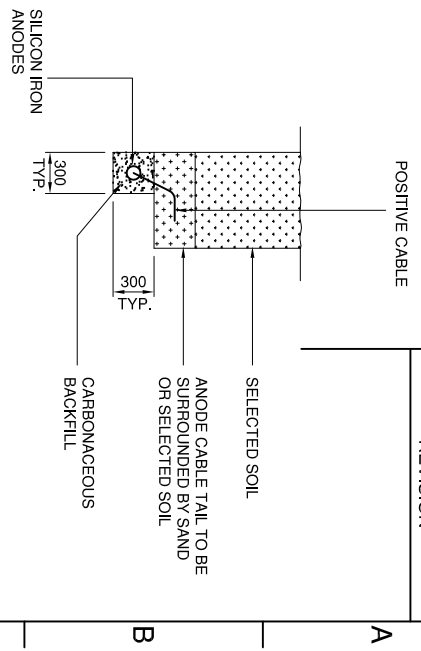


DO NOT SCALE

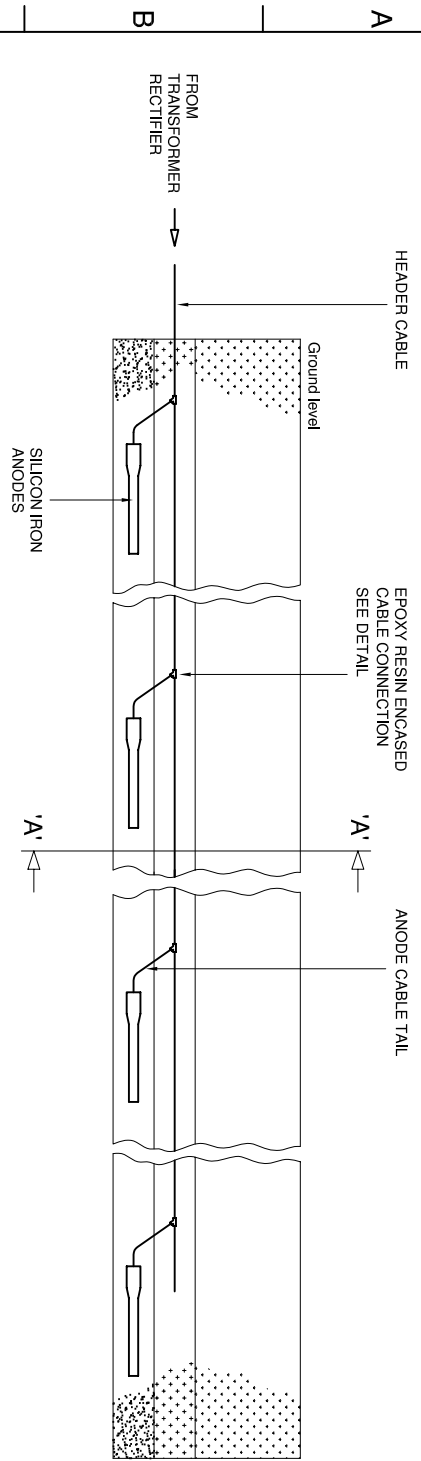

PLAN VIEW

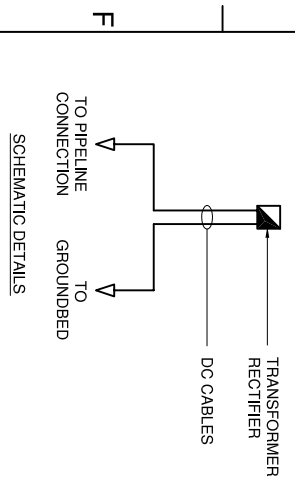

FIRST ISSUE ON RELEASE NOTE

REVISION

BAC
CORROSION CONTROL

STAFFORD PARK 11
TELFORD
TF3 3AY
UNITED KINGDOM

PHONE : +44 (0) 1952 290321
FAX : +44 (0) 1952 290325
EMAIL : sales@bacgroup.com
ENGINEERING@bacgroup.com
WEBSITE : www.bacgroup.com

TYPICAL HORIZONTAL SHALLOW
GROUND BED USING SILICON IRON ANODES

| | | | | |
|----------|-----|---------------|---|-------------------|
| DRAWN | DGT | DATE 07/04/04 | MATERIAL | SHEET 1 OF 1 |
| CHECKED | DJ | DATE 15/04/04 | THIS DRAWING IS THE PROPERTY OF BAC CORROSION CONTROL LTD. IT MUST NOT BE COPIED, USED FOR MANUFACTURE OR OTHERWISE DISCLOSED WITHOUT THE PRIOR ARRANGEMENT OF THE COMPANY. | SCALE NTS |
| REVIEWED | DM | DATE 16/04/04 | | STD DRAWING S 002 |
| APPROVED | APG | DATE 16/04/04 | | REV 0 |