


DO NOT SCALE

FIRST ISSUE ON RELEASE NOTE

REVISION

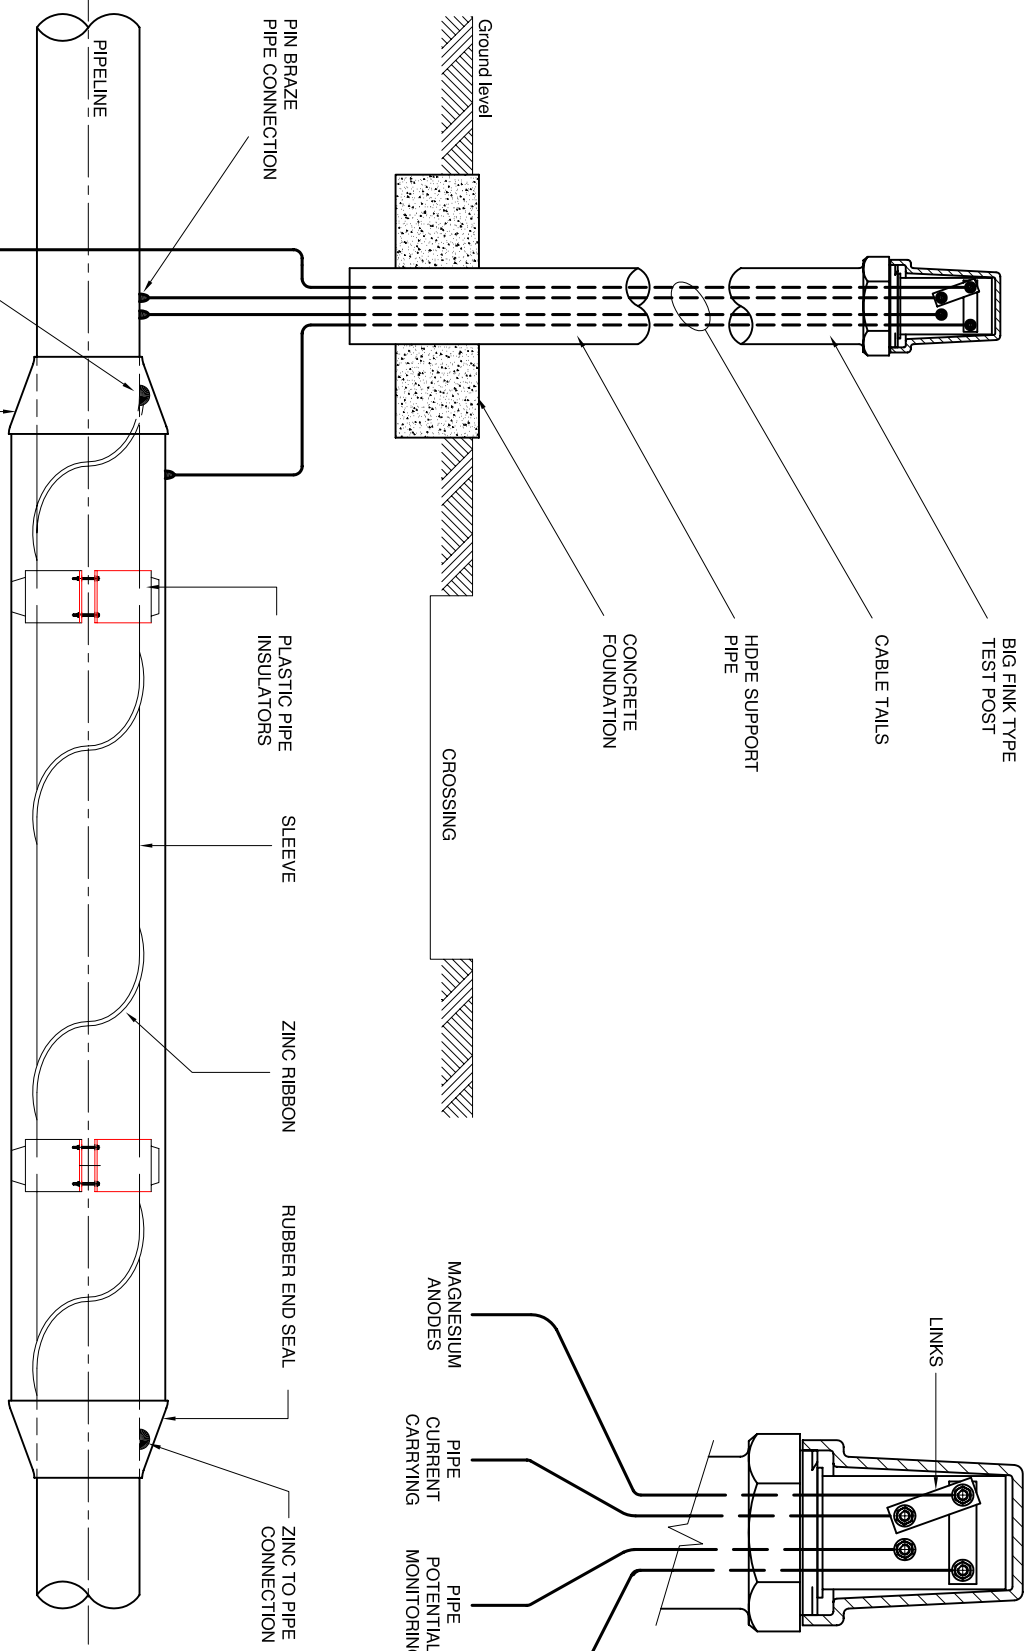

TYPICAL PIPELINE CASSED / SLEEVED CROSSING



BAC
CORROSION CONTROL
 STAFFORD PARK 11
 TELFORD
 TF3 3AY
 UNITED KINGDOM
 PHONE : +44 (0) 1952 290321
 FAX : +44 (0) 1952 290325
 EMAIL : sales@bacgroup.com
 ENGINEERING@bacgroup.com
 WEBSITE : www.bacgroup.com

DRAWN	DGT	DATE 20/04/04	MATERIAL	SHEET	1 OF 1
CHECKED	DJ	DATE 21/04/04	THIS DRAWING IS THE PROPERTY OF BAC CORROSION CONTROL LTD. IT MUST NOT BE COPIED, USED FOR MANUFACTURE OR OTHERWISE DISCLOSED WITHOUT THE PRIOR ARRANGEMENT OF THE COMPANY.	SCALE	NTS
REVIEWED	DM	DATE 21/04/04		STD DRAWING	REV
APPROVED	APG	DATE 21/04/04		S 015	0

